

ΕΝΗΜΕΡΩΣΗ
11-11-2017



απορροή ομβρίων
ελεύθερη σε όλες
τις στέγες

αετώμα ζεακτου ισόγειου

Πλασι βεράντα

Πλασι βεράντα

A/C διακόβου

Λουτρο

Dressing

Καθιστικό ιπποδωμάτιου

Βεράντα ορόβου

Κύριο ιπποδωμάτιο

Veranda

φωτισμένο δωμάτιο

Στεγανή περικοκα

περικοκα μονή σιέρα
κλαδισιας

ξύλινη κοιλιακή

DESIGN TEAM	A. & A. KONTODIMAS (REGISTERED & CIVIL ENGINEERS)	
CLIENT		
PROJECT	SUMMER HOUSE	
LOCATION	"SENTONI" PORTO CHELI	
PHASE	CONSTRUCTION PLANS	
DRAWING NAME	ΚΑΤΩΦΗ ΟΡΟΦΟΥ	
DRAWING NUMBER	4	SCALE: 1:50
DATE	NOVEMBER 2017	
FILE NAME		

ΕΝΗΜΕΡΩΣΗ
11-11-2017



TOMH A-A




TOMH B-B



TOMH Γ-Γ

DESIGN TEAM A. & A. KONTODIMAS ARCHITECTS & CIVIL ENGINEERS	
CLIENT	
PROJECT SUMMER HOUSE	
LOCATION "SENTONI" PORTO CHELI	
PHASE CONSTRUCTION PLANS	
DRAWING NAME ΤΟΜΕΣ Α, Β & Γ	
DRAWING NUMBER 5	SCALE 1:100
DATE NOVEMBER 2017	
FILE NAME	

ΕΝΗΜΕΡΩΣΗ
11-11-2017

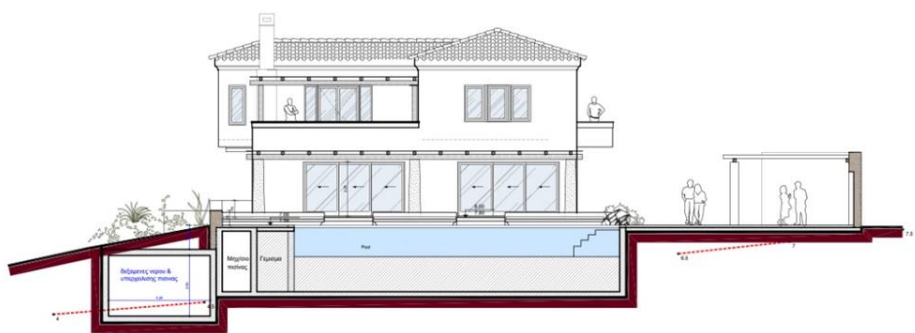

NOTIA OΨH




BOPEIA OΨH

DESIGN TEAM A. & A. KONTODIMAS ARCHITECTS & CIVIL ENGINEERS	
CLIENT	
PROJECT SUMMER HOUSE	
LOCATION "SENTONI" PORTO CHELI	
PHASE CONSTRUCTION PLANS	
DRAWING NAME NOTIA OΨH BOPEIA OΨH	
DRAWING NUMBER 6	SCALE 1:100
DATE NOVEMBER 2017	
FILE NAME	

ΕΝΗΜΕΡΩΣΗ
11-11-2017



ΔΥΤΙΚΗ ΟΨΗ

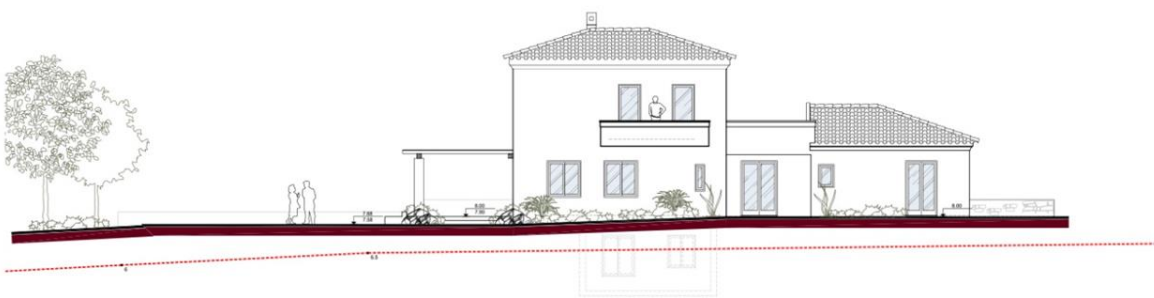

ΑΝΑΤΟΛΙΚΗ ΟΨΗ

DESIGN TEAM	
A. & A. KONTODIMAS ARCHITECTS & CIVIL ENGINEERS	
CLIENT	
PROJECT	
SUMMER HOUSE	
LOCATION	
* SENTONI * PORTO CHELI	
PHASE	
CONSTRUCTION PLANS	
DRAWING NAME	
ΔΥΤΙΚΗ ΟΨΗ ΑΝΑΤΟΛΙΚΗ ΟΨΗ	
DRAWING NUMBER	SCALE
7	1:100
DATE	
NOVEMBER 2017	
FILE NAME	