



ΣΧΗΜΑΤΙΚΗ ΤΟΜΗ Α-Α



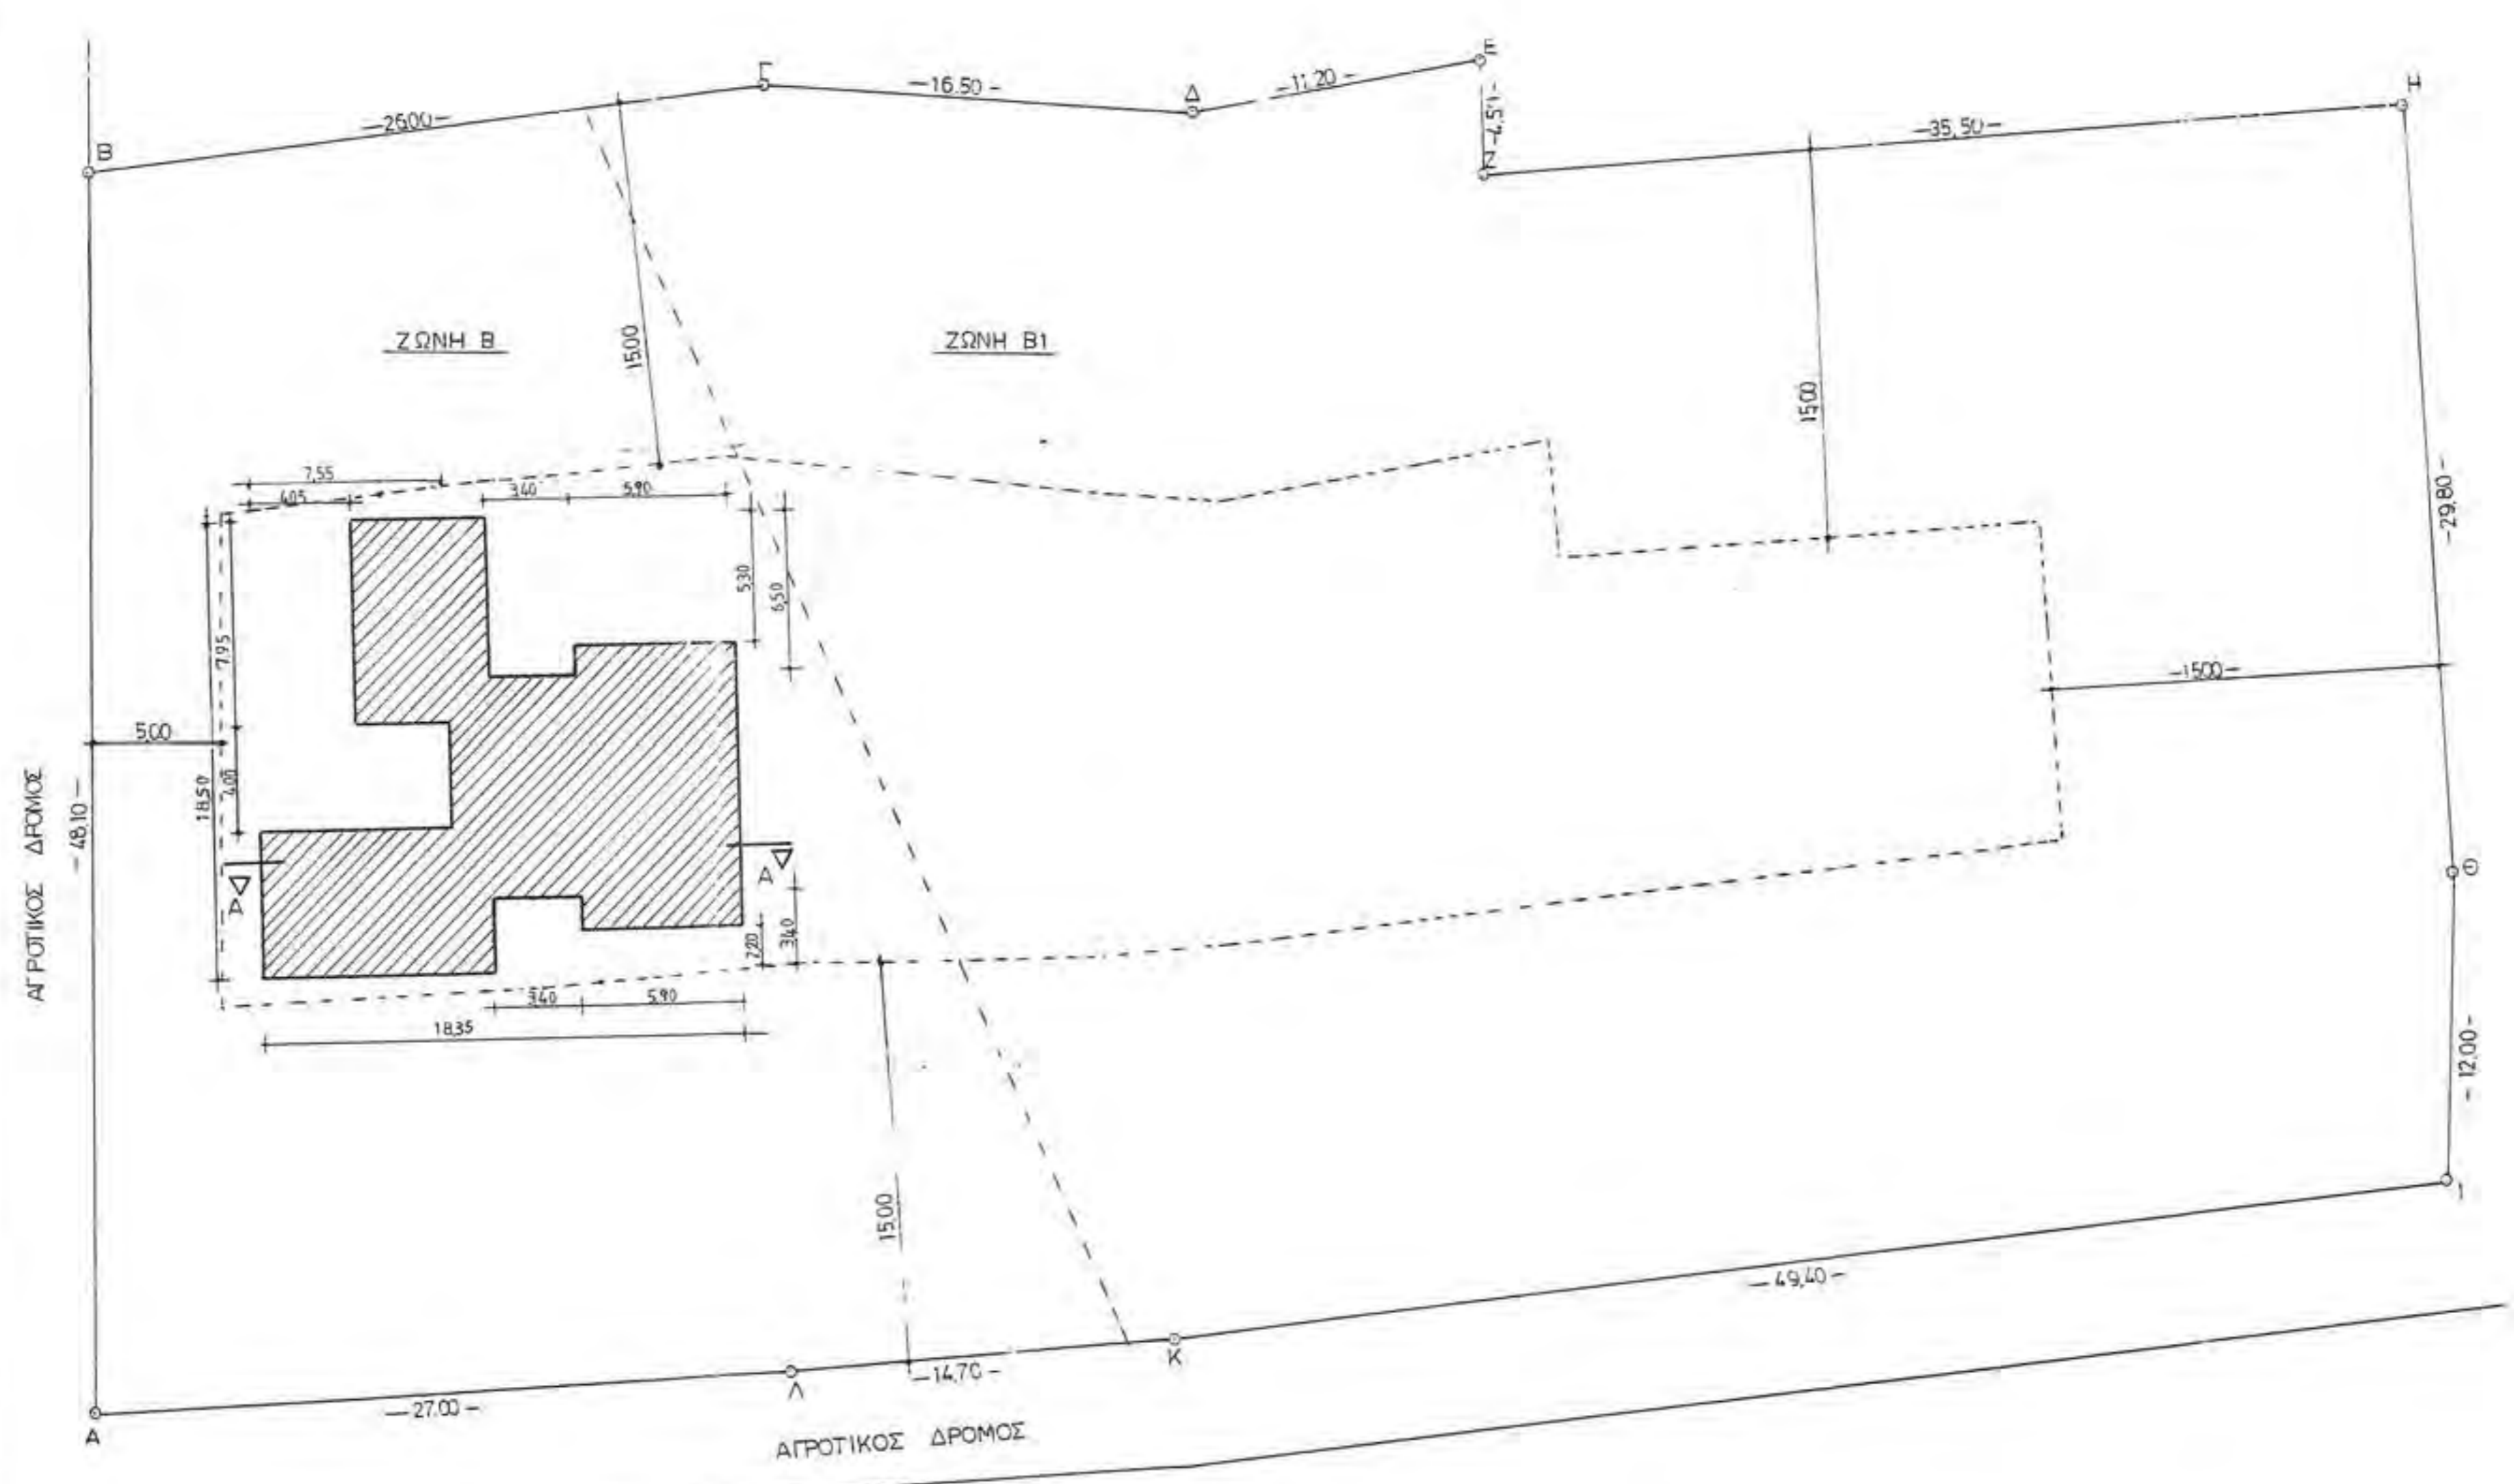

ΥΦΙΣΤΑΜΕΝΗ ΟΙΚΙΑ : 201,00 Μ² (242/04 Ο.Α.)
 ΠΡΟΣΘΗΚΗ ΤΜΗΜΑΤΟΣ ΚΑΤΟΙΚΙΑΣ : $3,90 \times 6,10 + 3,80 \times 8,40 + 1,20 \times 3,60 + 5,15 \times 0,40 = 54,90 \text{ Μ}^2$ (Ν4495/17)

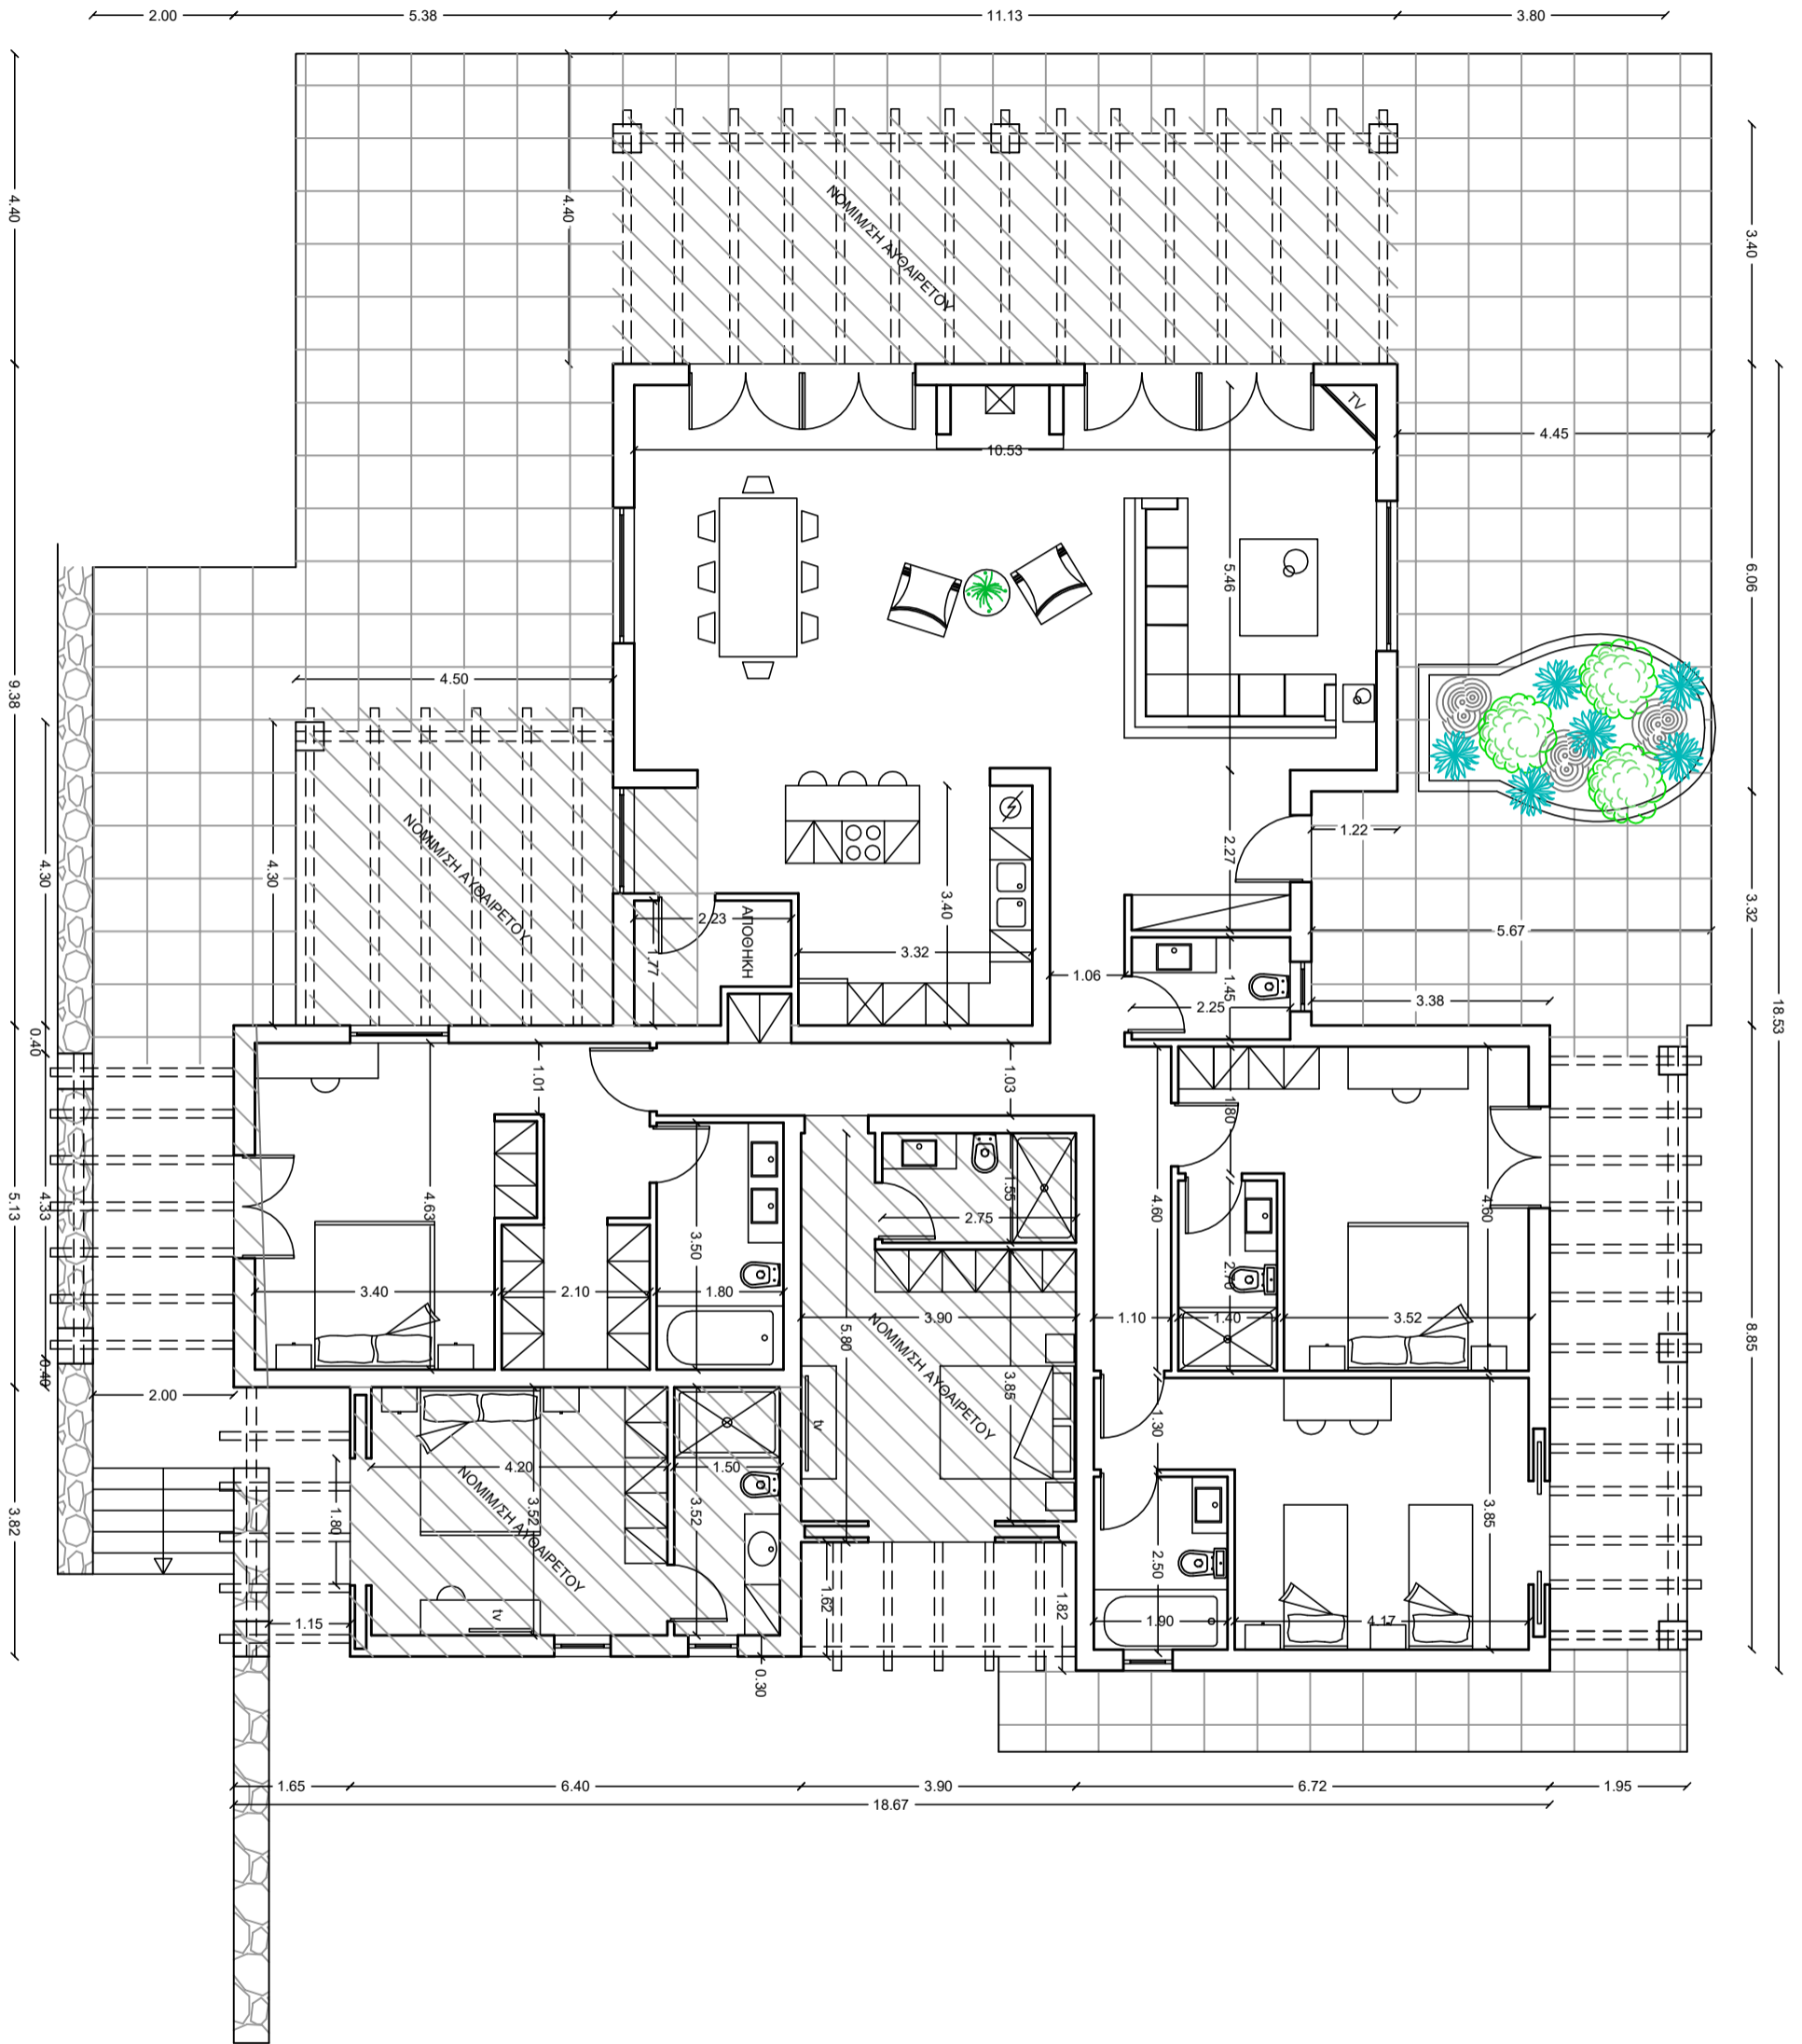